



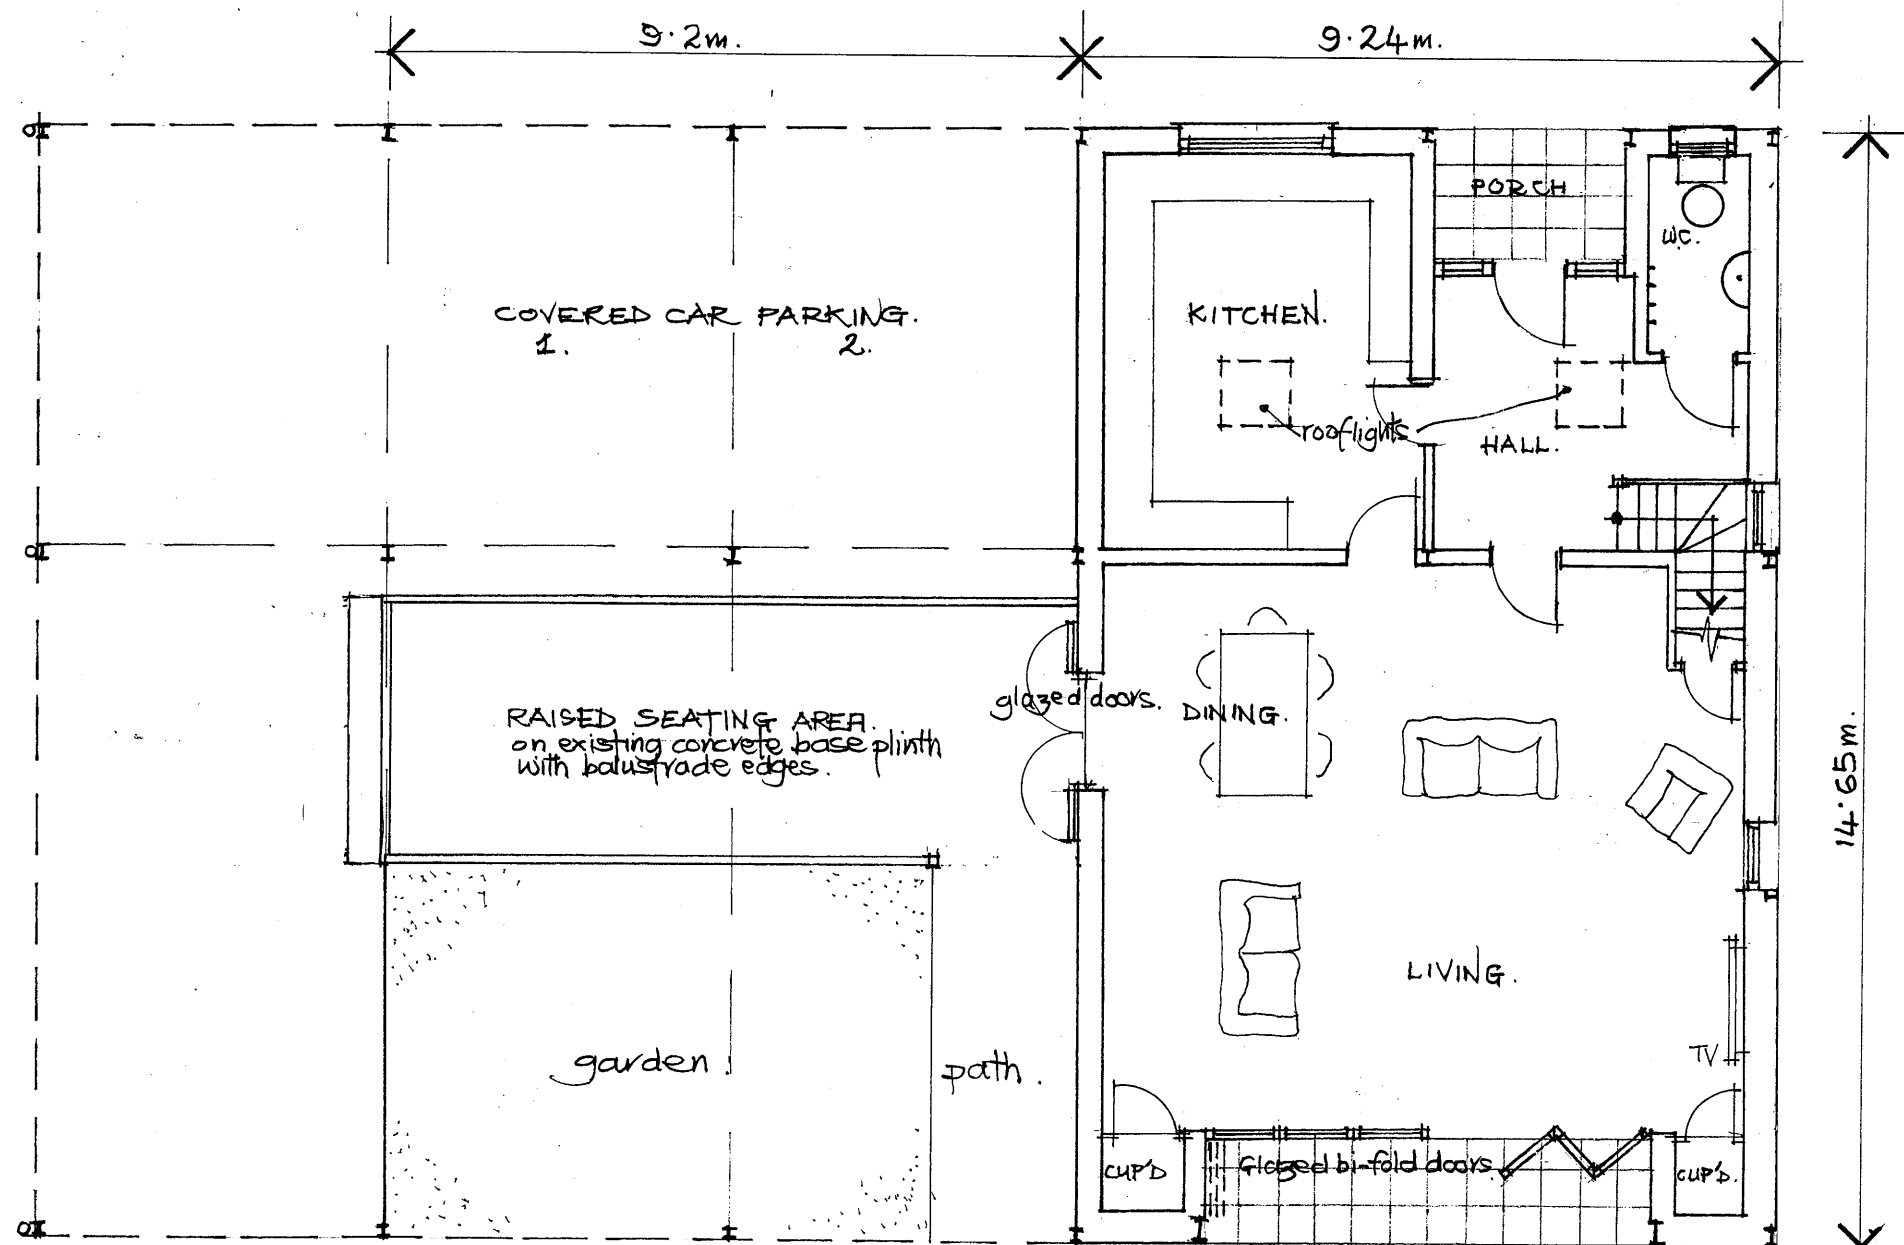

PROPOSED GROUND FLOOR PLAN. 1:100

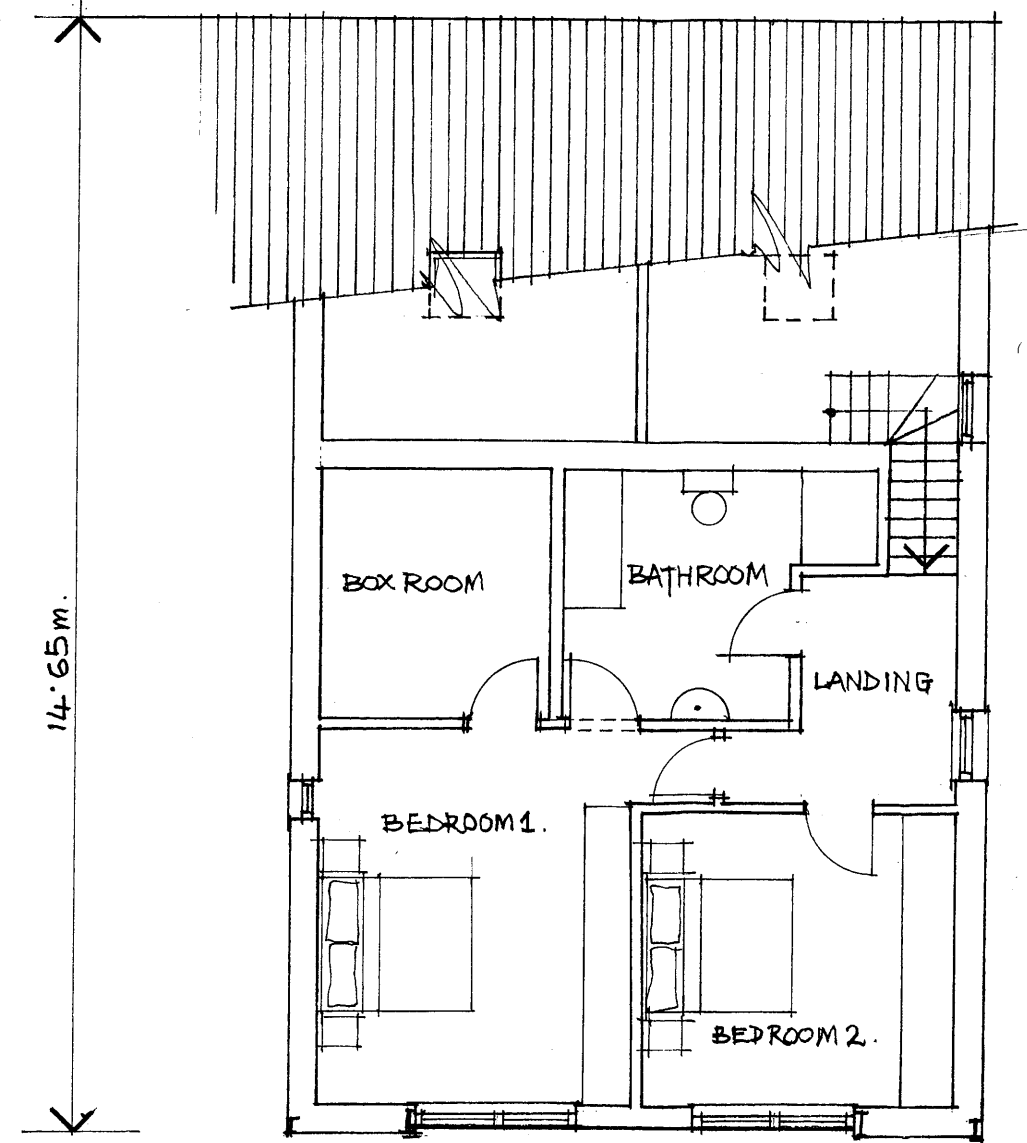

PROPOSED FIRST FLOOR PLAN. 1:100.

FLINTHAM GRANGE FARM
FLINTHAM
NEWARK
NOTTINGHAMSHIRE
NG23 5LU

PLAN AS PROPOSED Scale 1:100 @ A3
Drawing No. FGF / 2020 / P2
February 2020