


PROPOSED SECTION LOOKING NORTH - EAST 1:100

PROPOSED NORTH - WEST ELEVATION 1:100

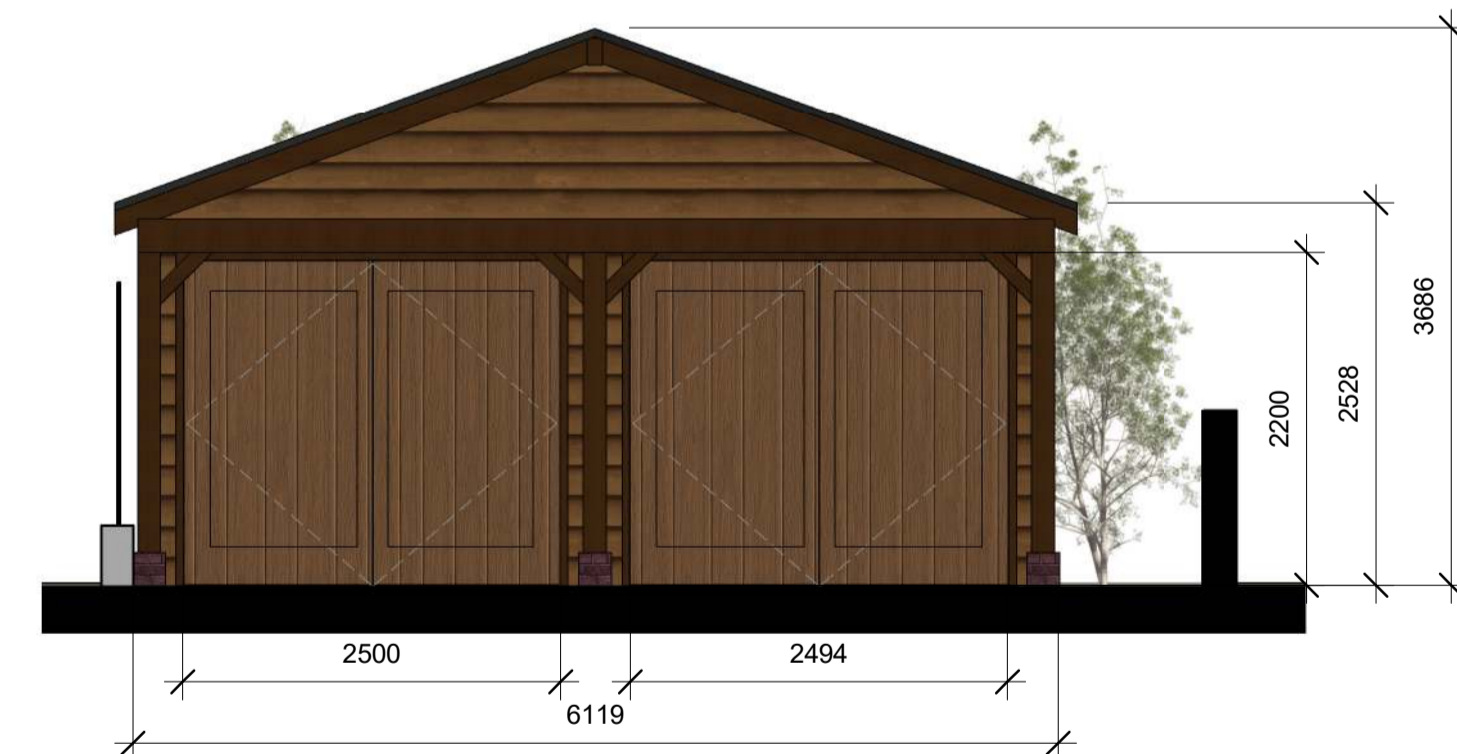

- Pantile Roof
- Timber frame
- Timber shiplap cladding
- Brick plinth

PROPOSED NORTH-WEST ELEVATION 1:50

PROPOSED SOUTH-WEST ELEVATION 1:50







PROPOSED SOUTH-EAST ELEVATION 1:50

PROPOSED NORTH-EAST ELEVATION 1:50



PROPOSED NORTH - EAST ELEVATION 1:100

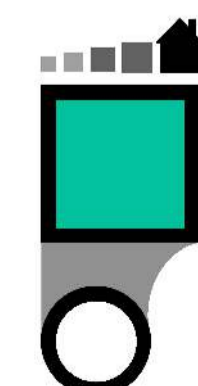  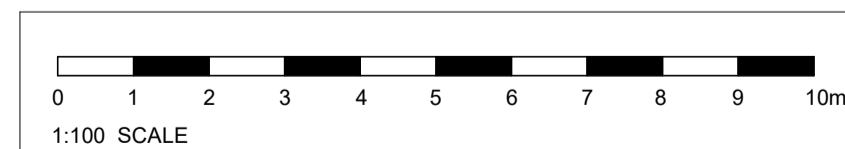

SQUAREFOOT
ARCHITECTURE

Proposed Store - Mr Vincent, Allington Manor		
Planning Permission	Proposed Combination Plan	
PL 001	19/07/18	REV 00
Drawn By MTS	Various Scale @ A1	