






Proposed Ground Floor Plan

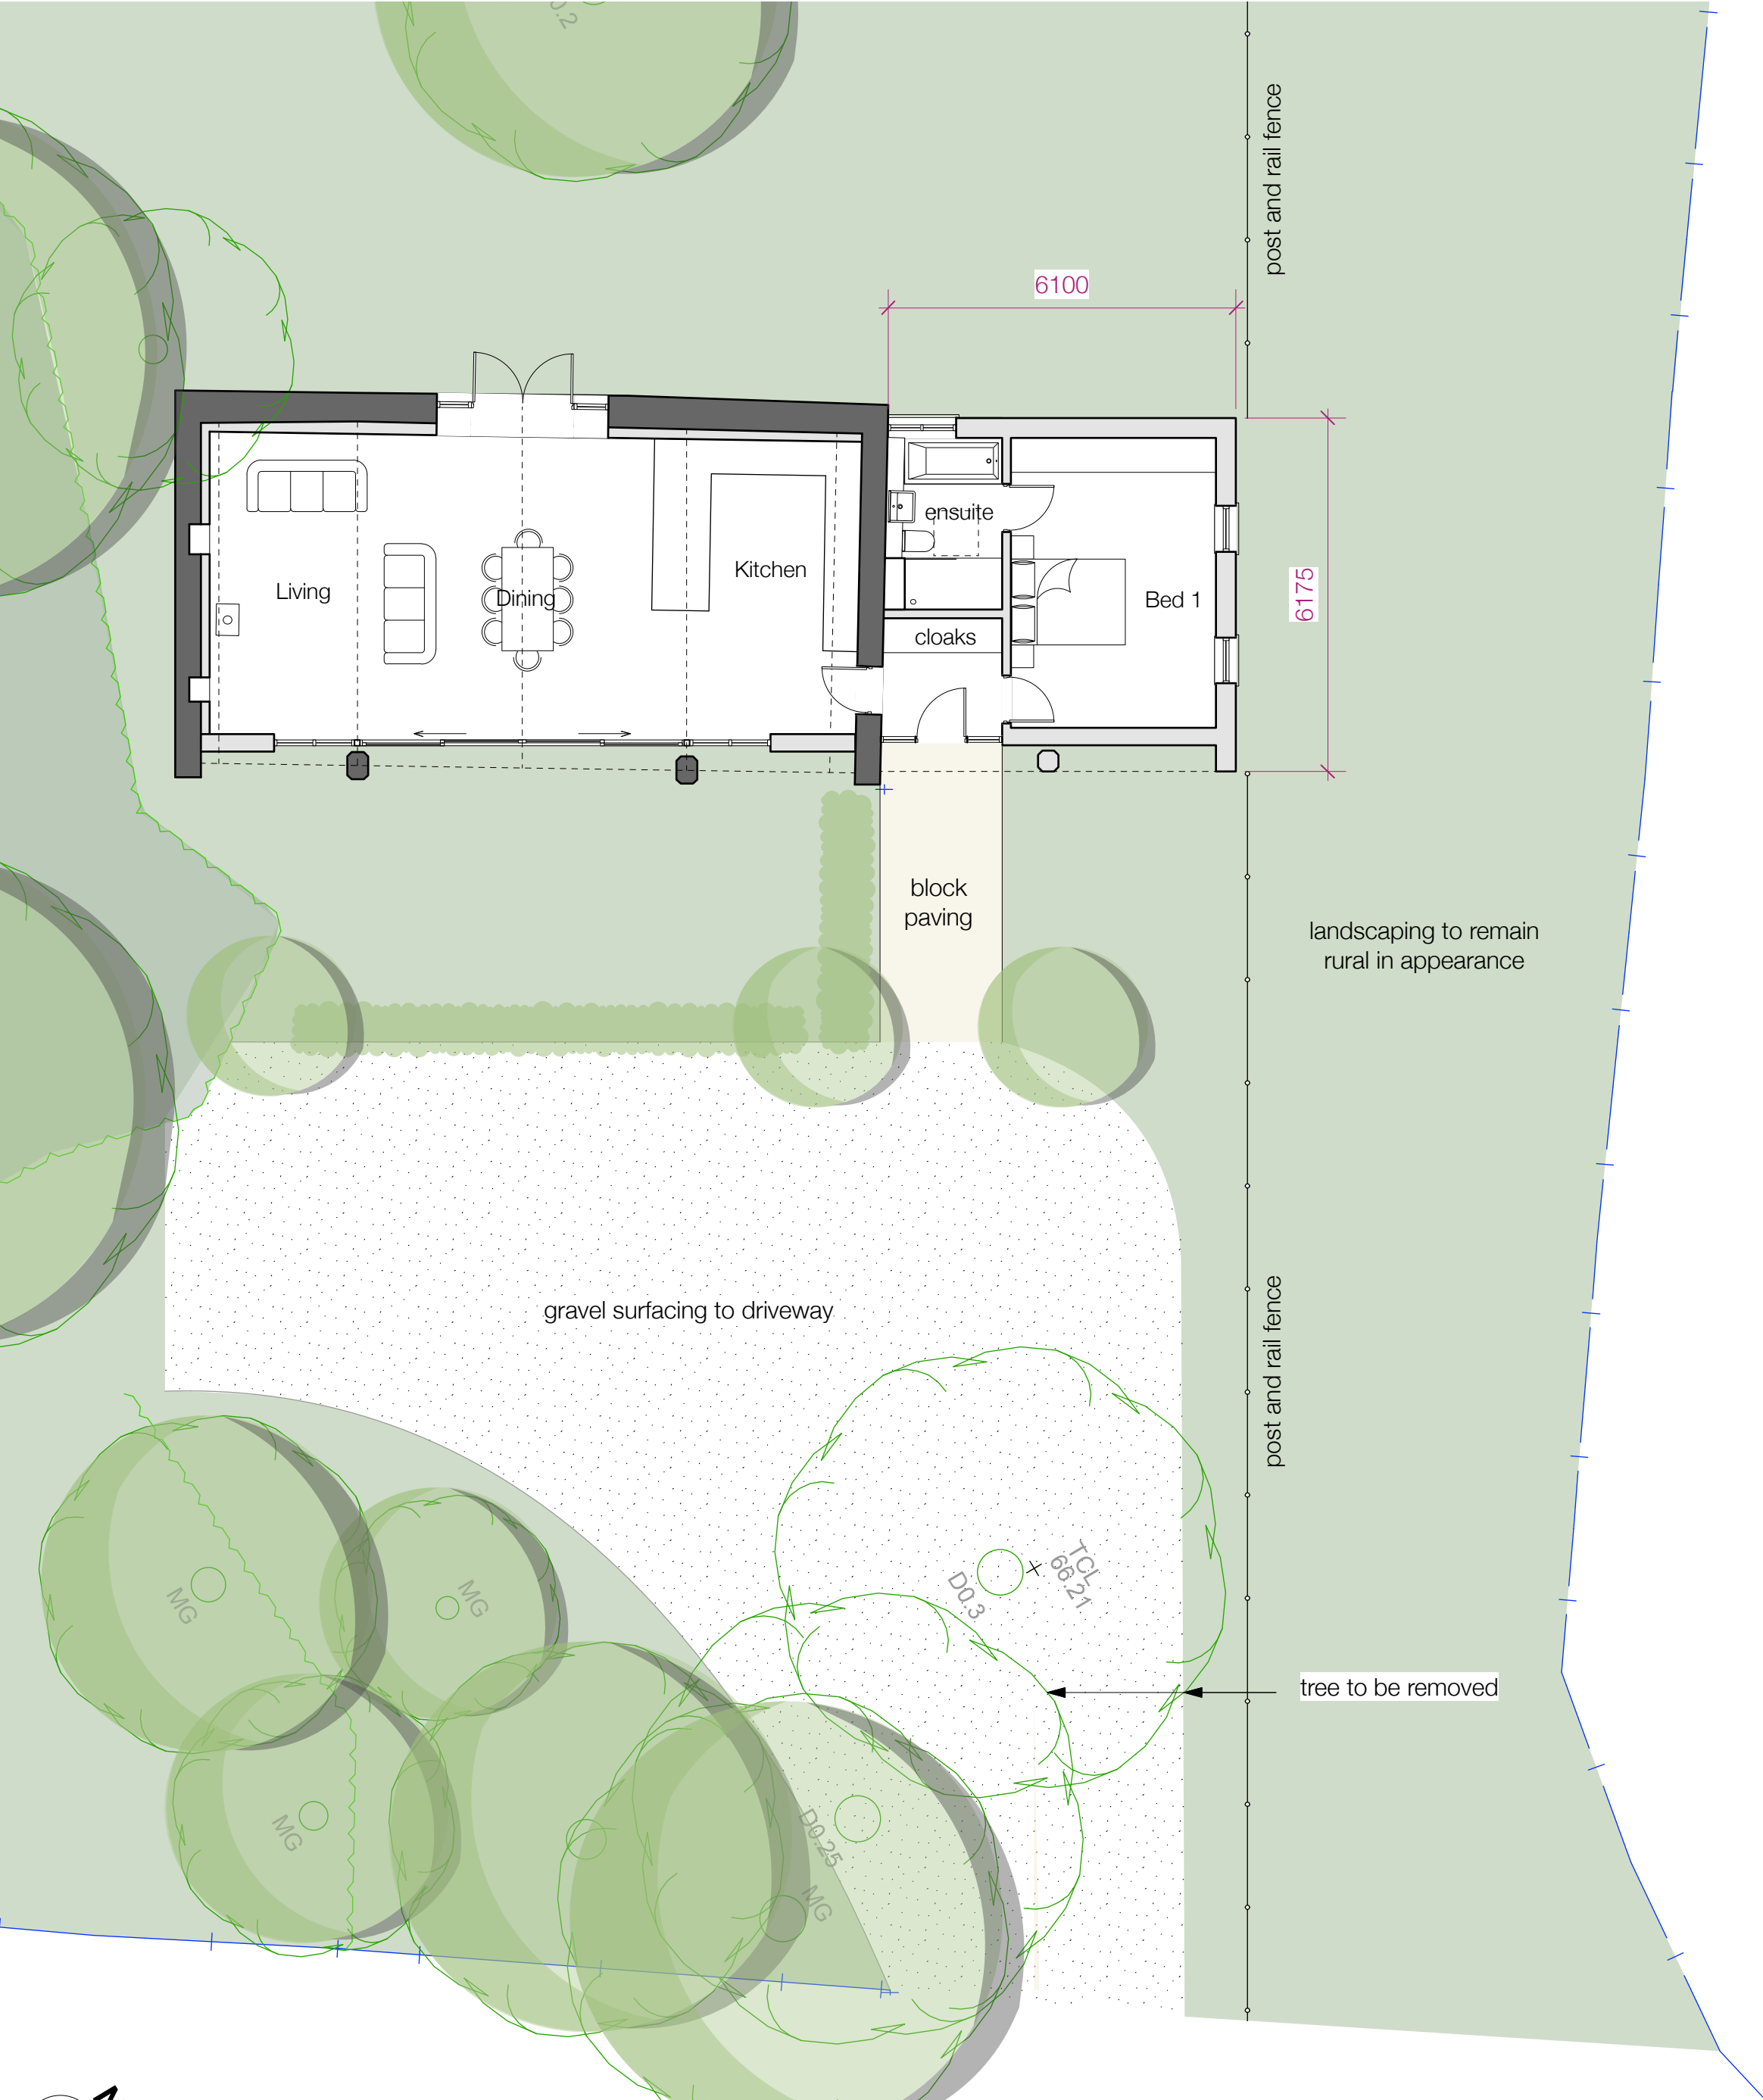

Proposed Site Plan
1:200 scale

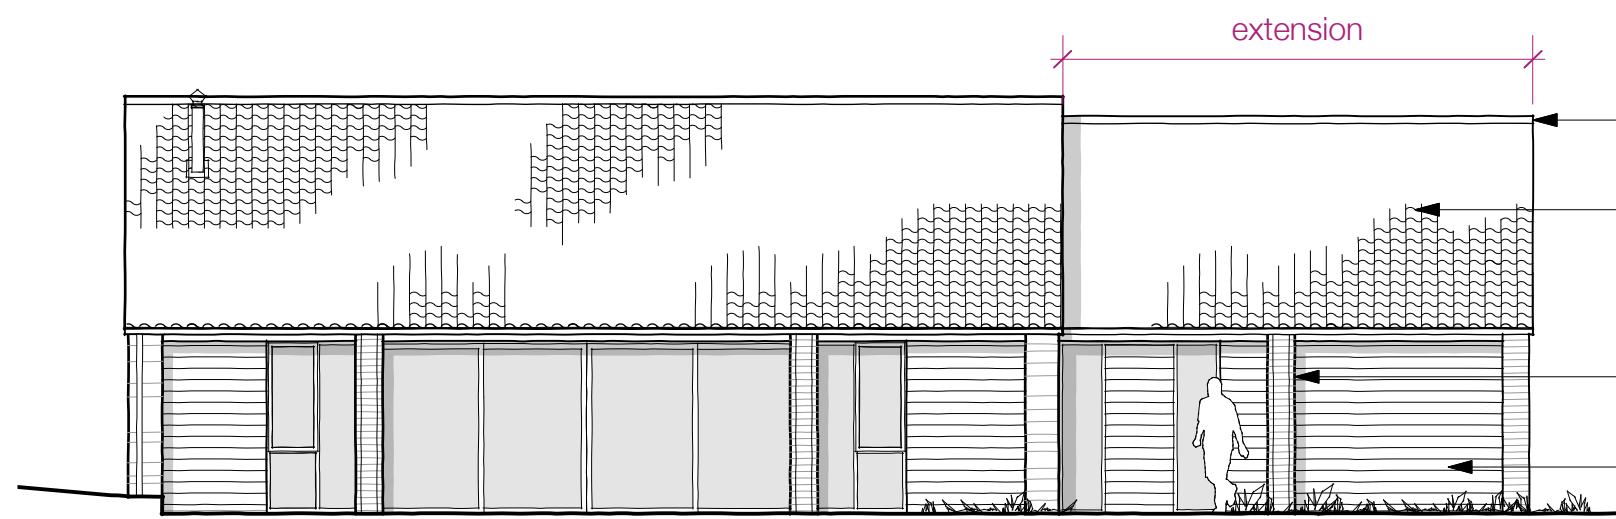

Proposed South East Elevation

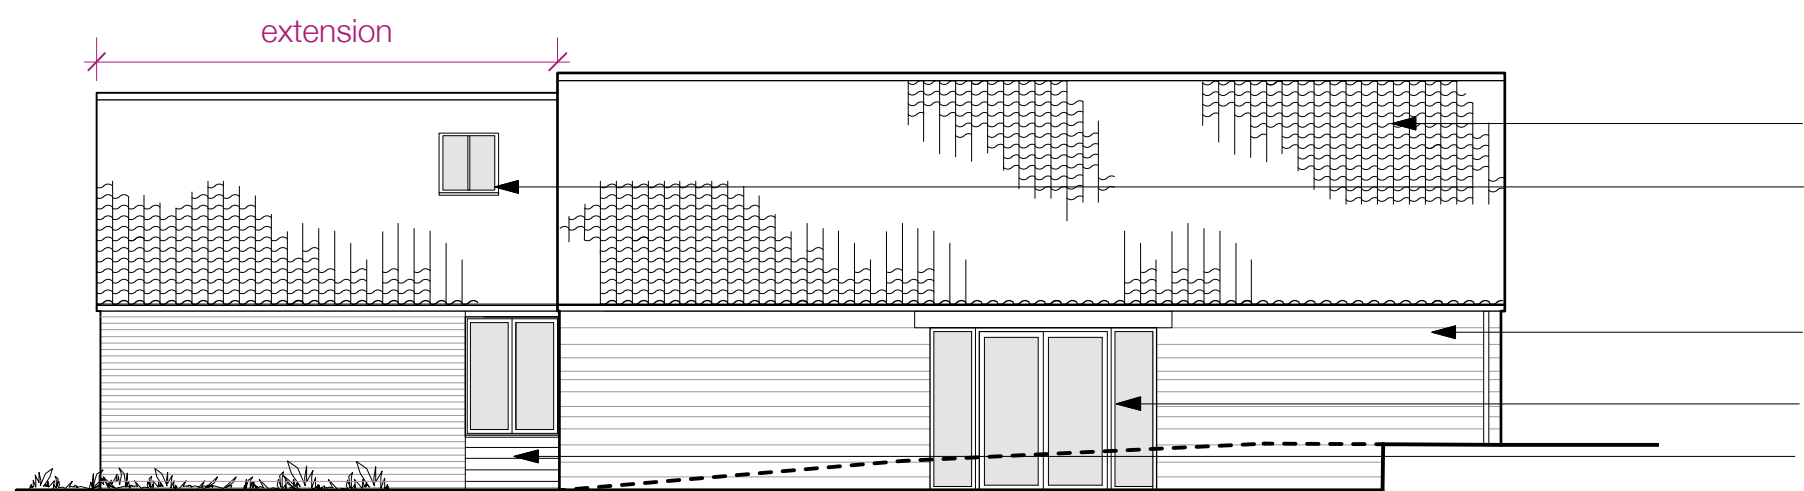


Proposed South West Elevation

- ridge of extension is subservient to existing
- pantile roof covering
- extension set back from existing coach house
- red facing brickwork column to replicate coach house bays
- oak clad wall set back from column to emphasise traditional bay.



Proposed North East Elevation

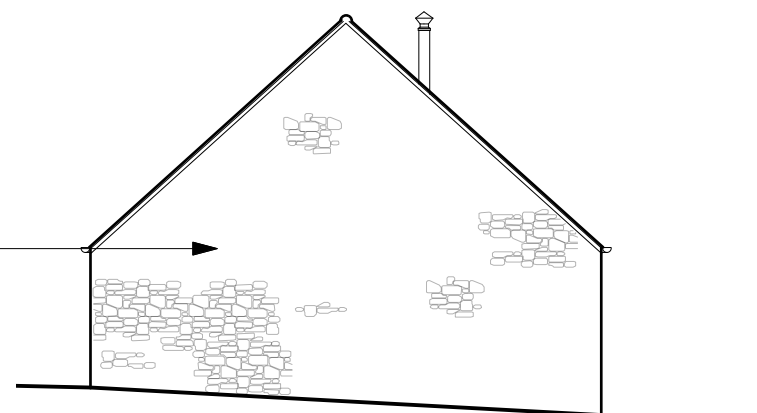

Proposed North West Elevation

- clay pantile roof covering
- conservation roof window to bathroom
- existing stonework to be repaired and repointed in lime mortar
- new doors to access garden
- oak cladding below window



C	21/06/18	Amended in response to Planning Officer comments	JW
B	02/04/18	Site boundary amended	JW
A	19/03/18	Dimensions added, doors & flue added, roof plan amended	JW

REV.	DATE	DESCRIPTION	BY
------	------	-------------	----



GRACE | MACHIN
PLANNING & PROPERTY

CLIENT Winkburn Estate			
PROJECT North View, Winkburn Lane Winkburn NG22 8PQ			
DRAWING Proposed Plans & Elevations			
PROJECT NUMBER 3440	SCALE 1:100 @ A1	DATE Mar-18	
DRAWING NUMBER 03	REVISION C	STATUS Planning	BY JW


This drawing is copyright and remains the property of Allan Joyce Architects Ltd
Generally do not scale drawings. All dimensions to be checked on site.

 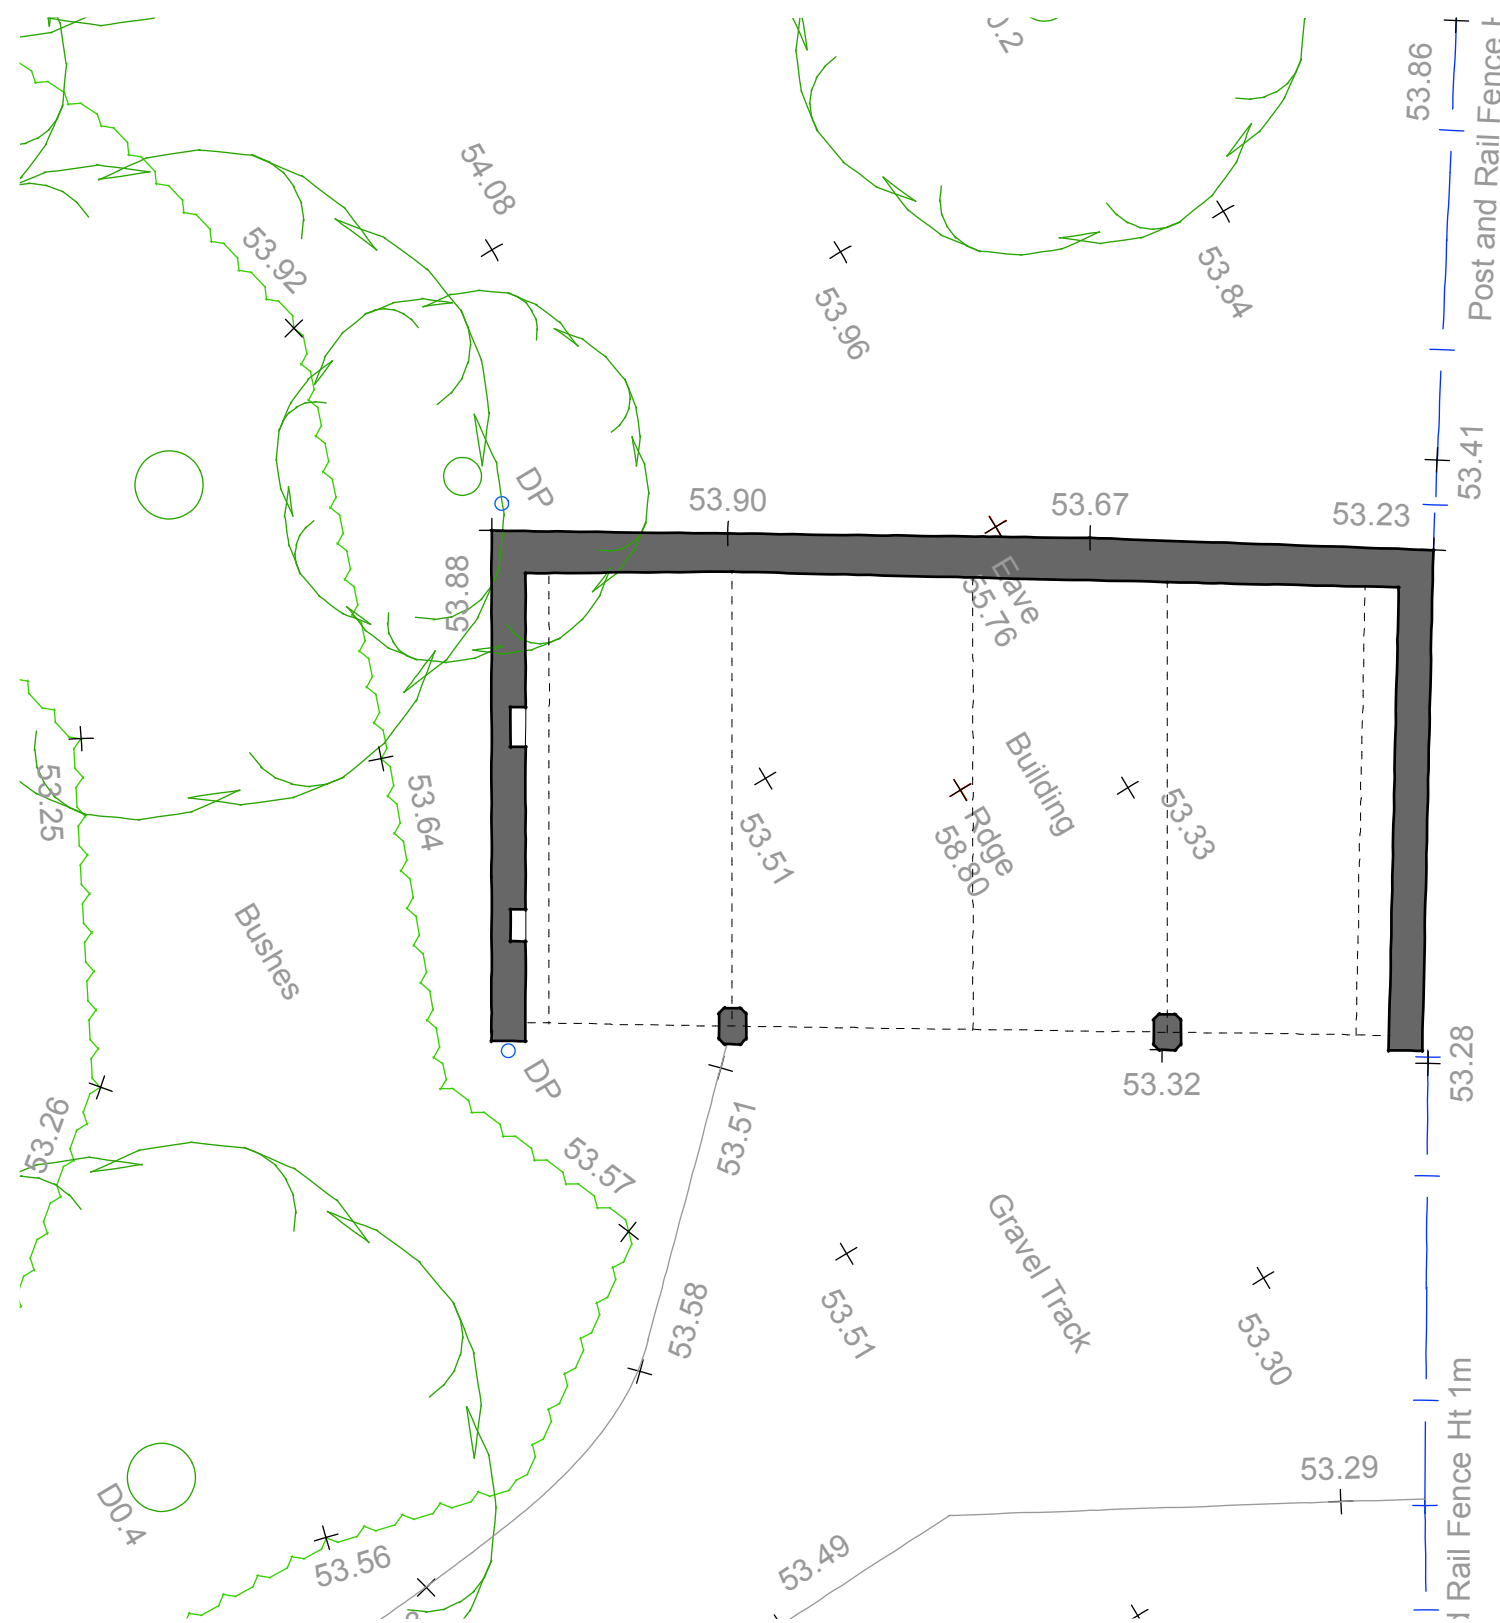

Existing Floor Plan

 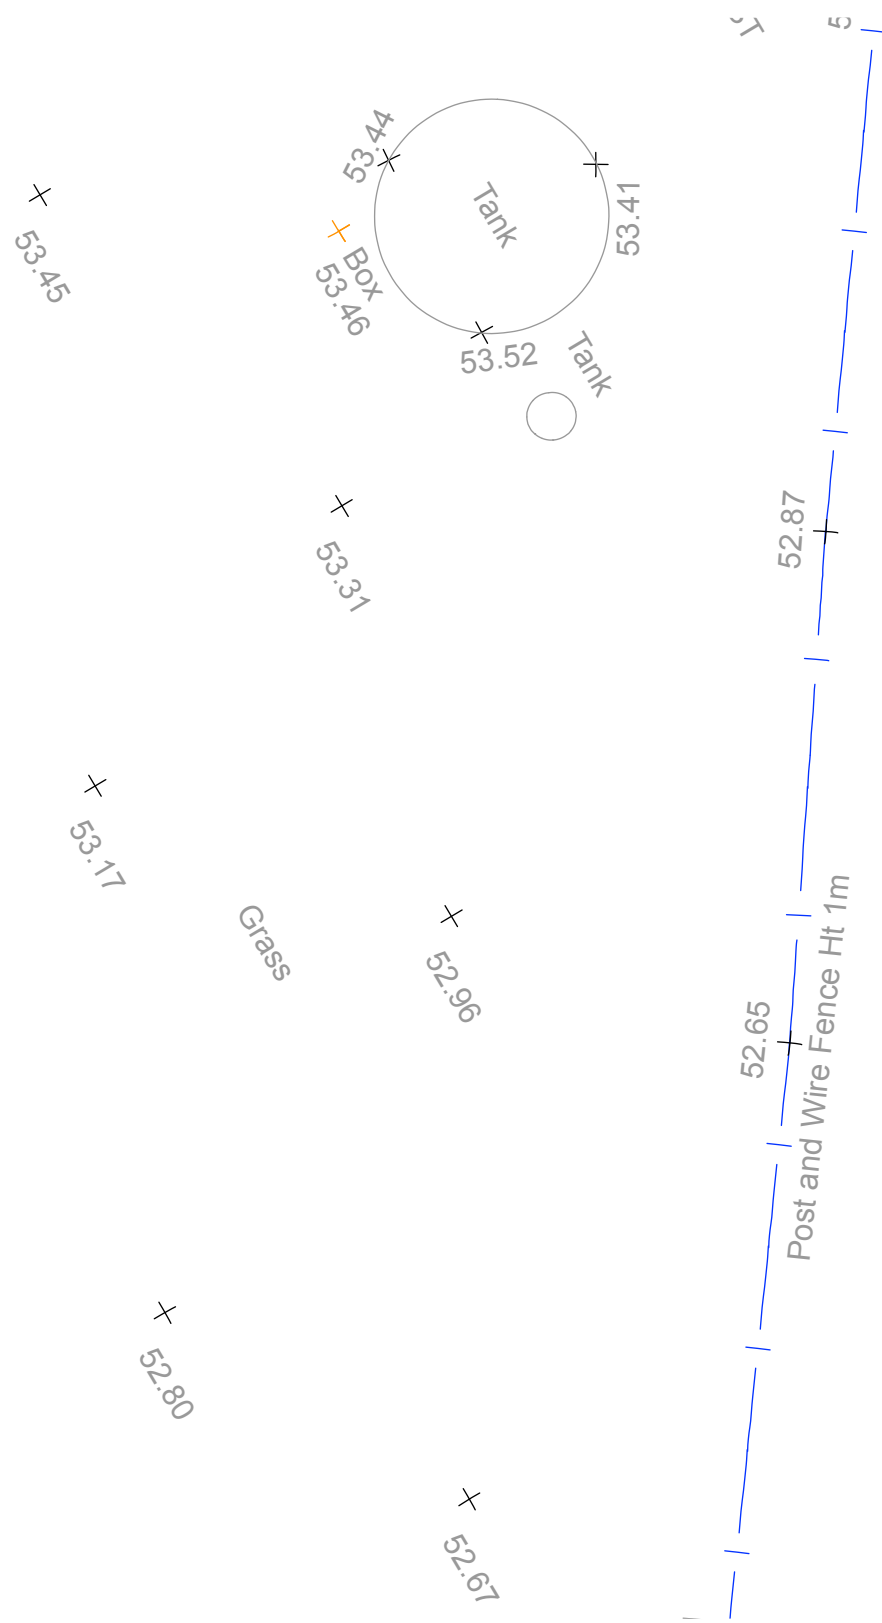

Existing Site Plan
1:500 scale

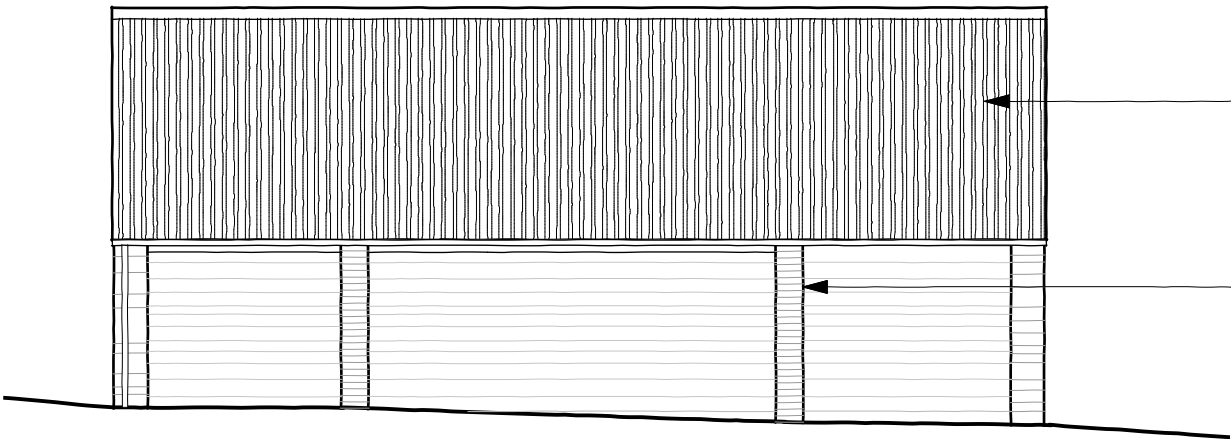


Existing South East Elevation


profiled asbestos sheet roofing

random laid stonework

brickwork coloums

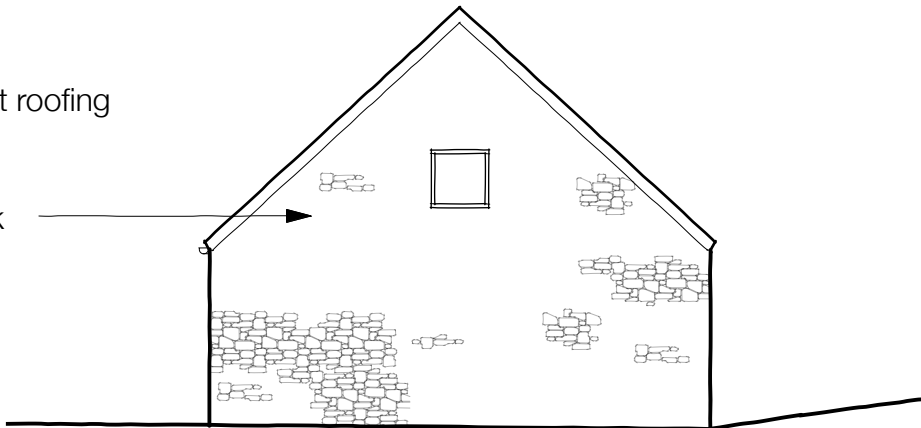


Existing North East Elevation

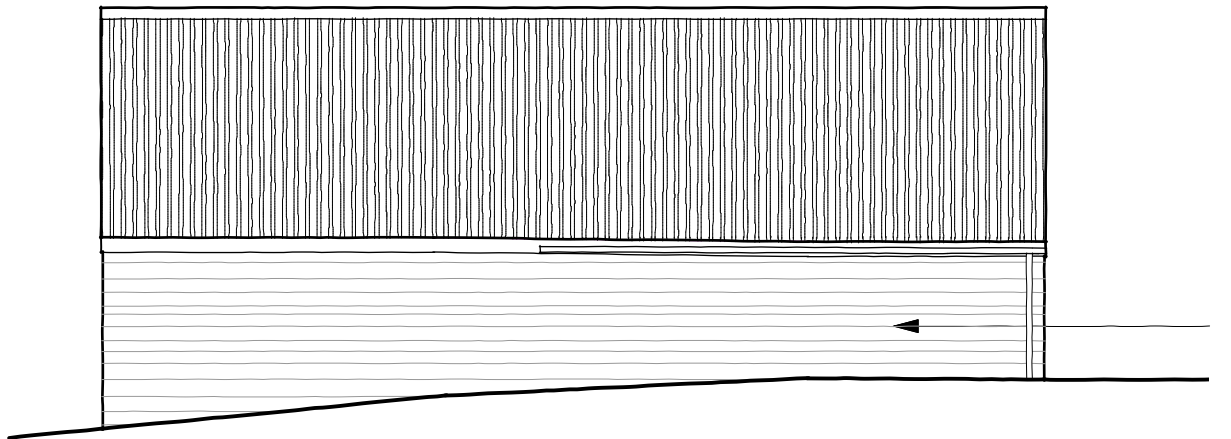

Existing North West Elevation

random coursed stone

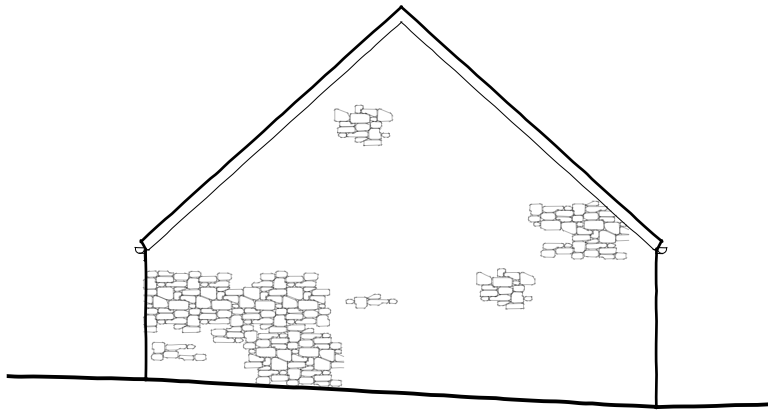

Existing South West Elevation

B	22/06/18	Extent of application site amended	JW
A	02/04/18	Site boundary amended	JW

REV.	DATE	DESCRIPTION	BY
------	------	-------------	----

GRACE | MACHIN
PLANNING & PROPERTY

CLIENT
Winkburn Estate



PROJECT
**North View, Winkburn Lane
Winkburn NG22 8PQ**

DRAWING
Existing Plans & Elevations

PROJECT NUMBER	SCALE	DATE
3440	1:100 @ A2	Feb-18

DRAWING NUMBER	REVISION	STATUS	BY
02	B	Planning	JW

This drawing is copyright and remains the property of Allan Joyce Architects Ltd
Generally do not scale drawings. All dimensions to be checked on site.

 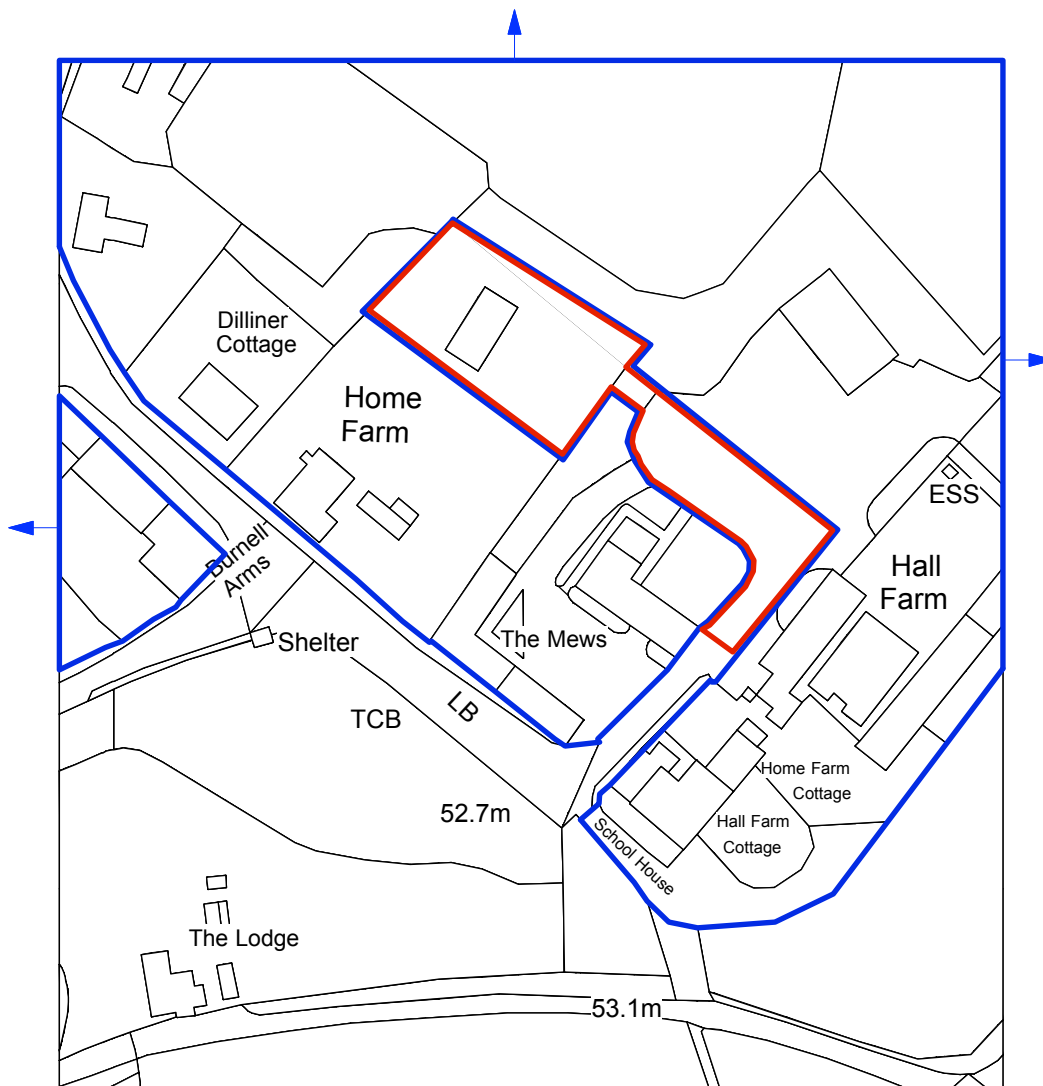

Data provider copyright : © Crown Copyright 2018.
All rights reserved. Licence Number 100047514

Note: Extent of Blue Boundary is too large
for the scale of this drawing.
Boundary extends to the edge of
the Winkburn Estate

E	22/06/18	Extent of application site amended	JW
D	05/04/18	Blue line boundary amended	JW
C	02/04/18	Amended to show site access	JW
B	26/03/18	Blue line ownership boundary amended	JW
A	21/03/18	Blue line ownership boundary added	JW

REV.	DATE	DESCRIPTION	BY
------	------	-------------	----

GRACE | MACHIN
PLANNING & PROPERTY

CLIENT

Winkburn Estate

PROJECT

**North View, Winkburn Lane
Winkburn NG22 8PQ**

DRAWING

Site Location Plan

PROJECT NUMBER

3440

SCALE

1:1250 @ A4

DATE

Feb-18

DRAWING NUMBER

01

REVISION

E

STATUS

Planning

BY

JW

This drawing is copyright and remains the property of Allan Joyce Architects Ltd
Generally do not scale drawings. All dimensions to be checked on site.