




Side (East) Elevation

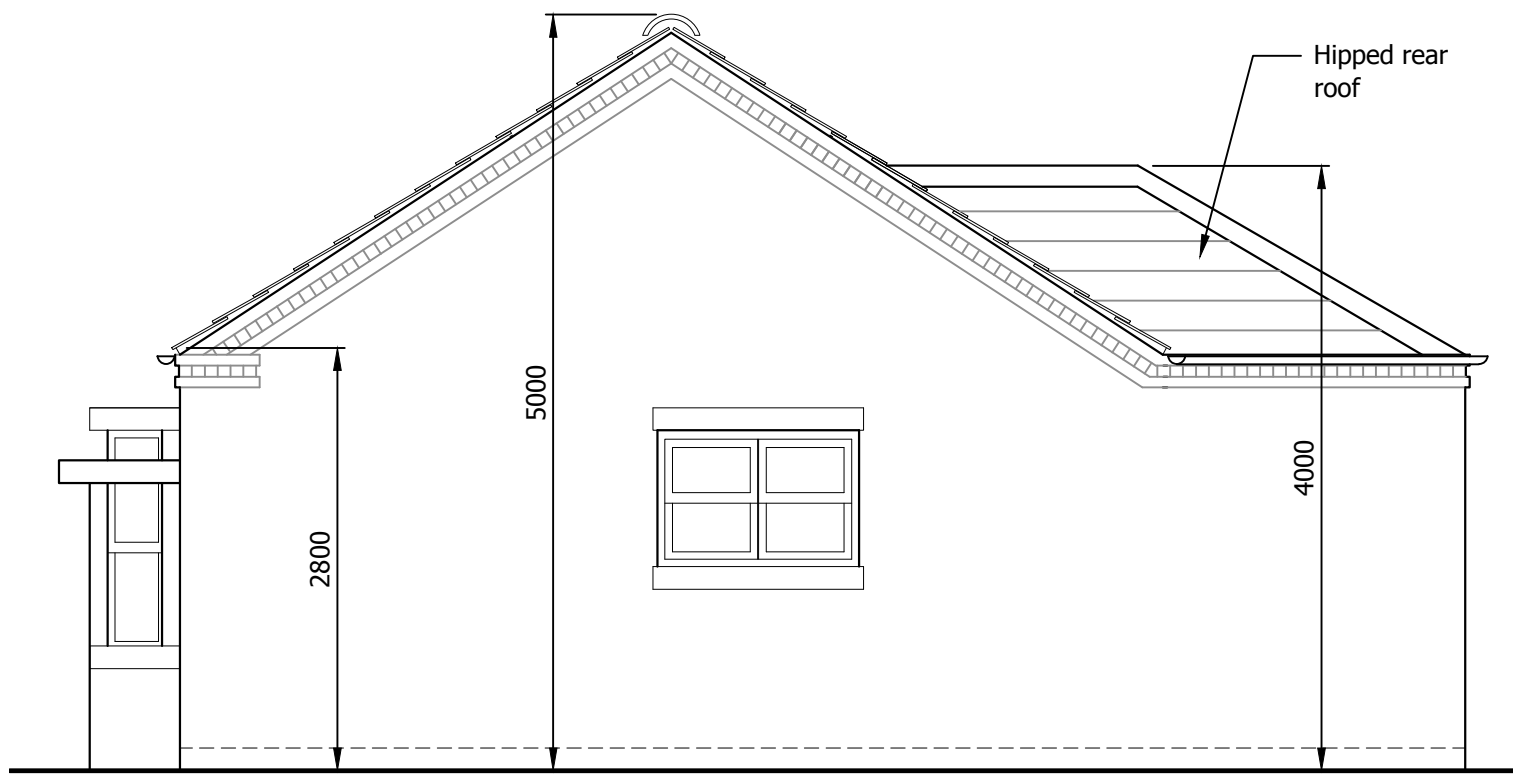


Side (West) Elevation

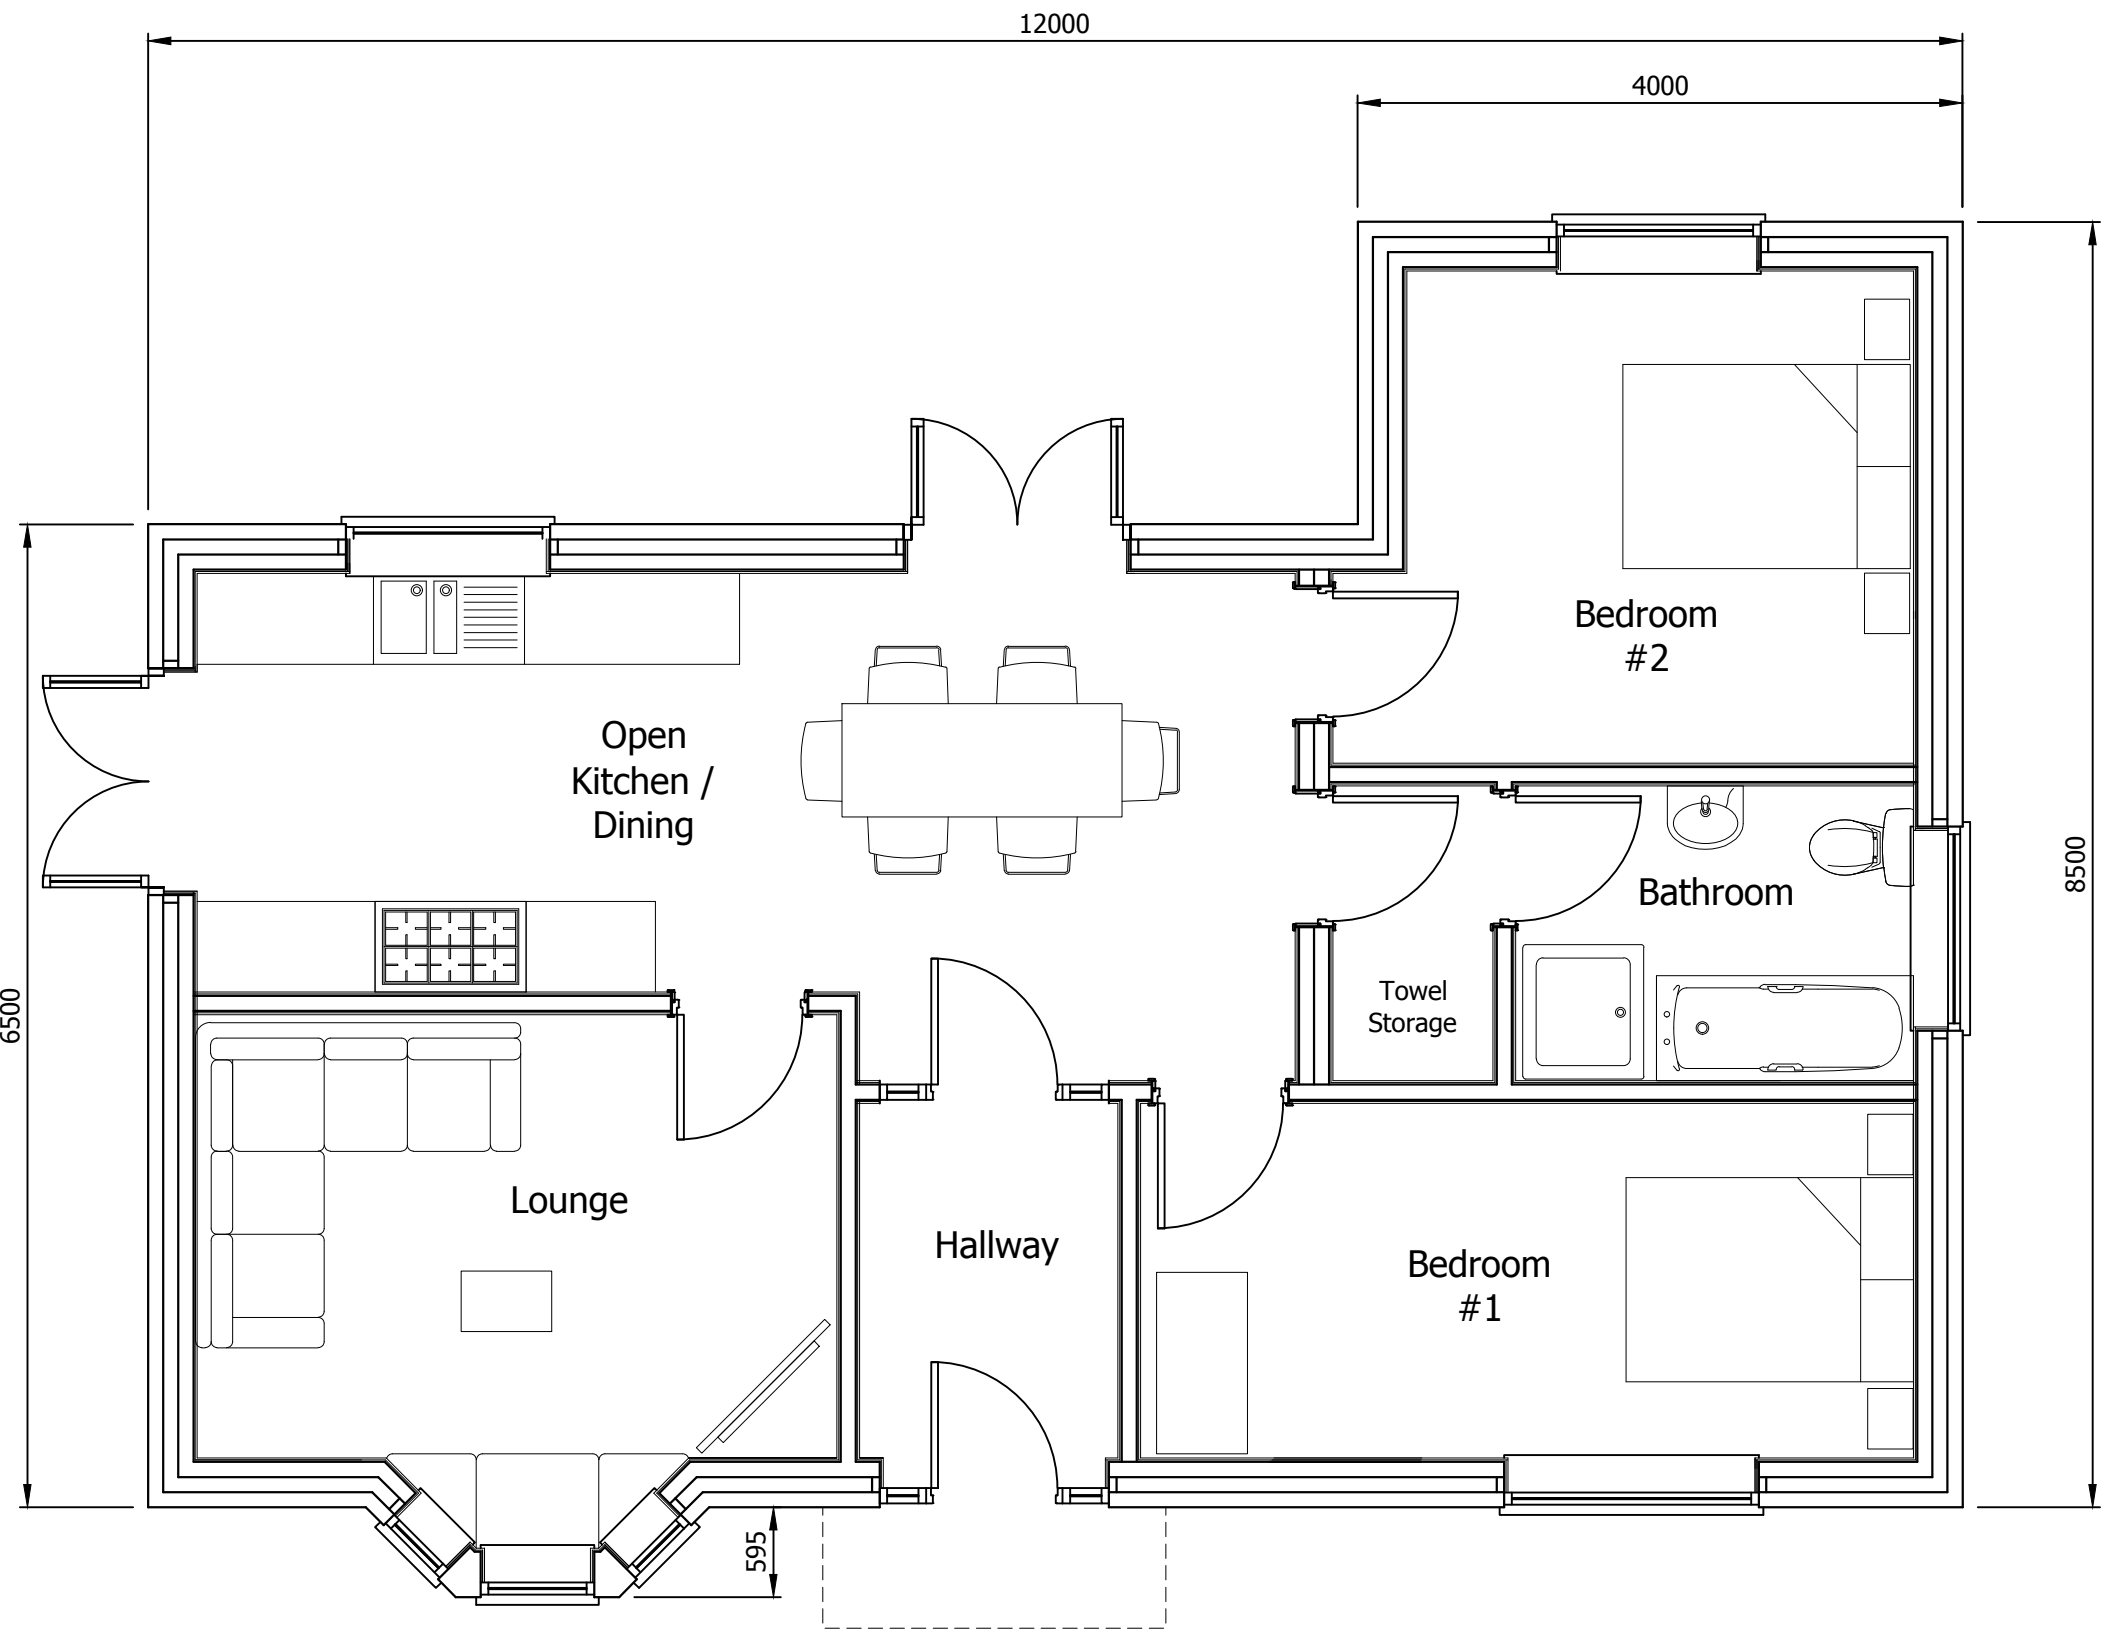

Floor Layout

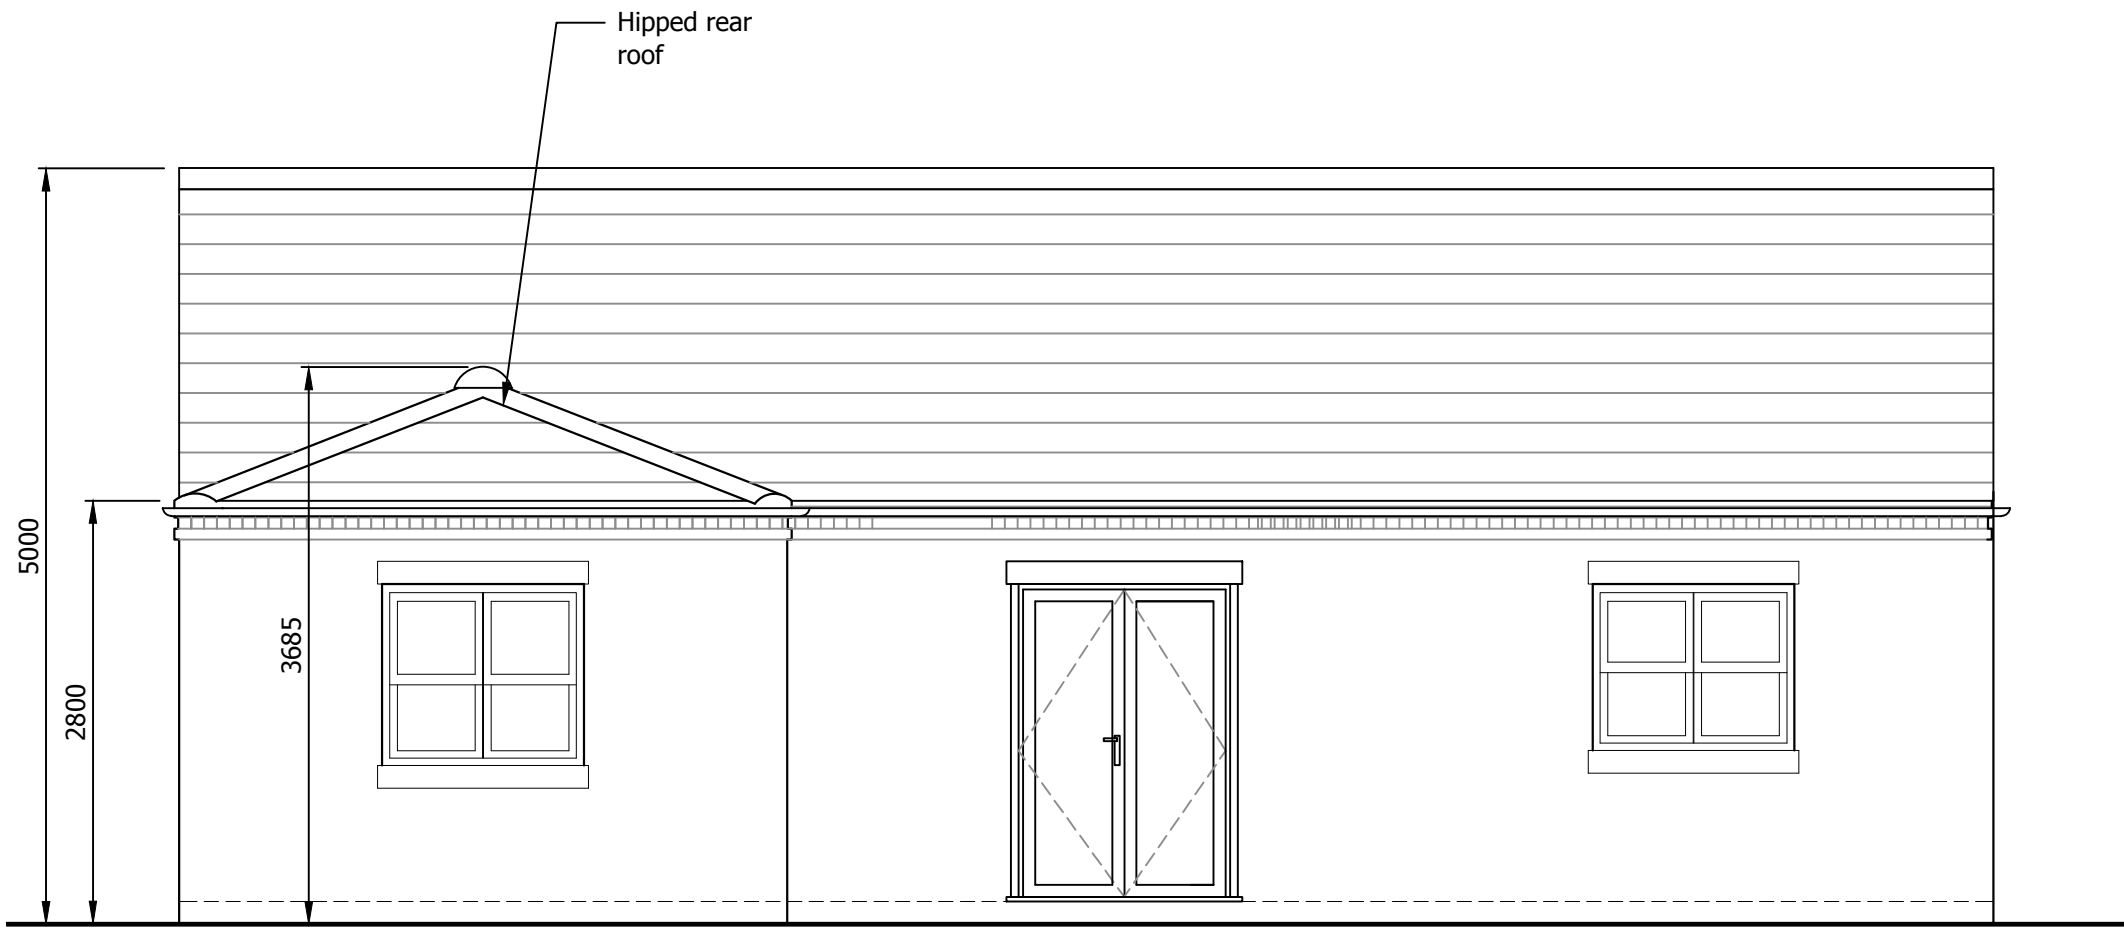

Rear (South) Elevation

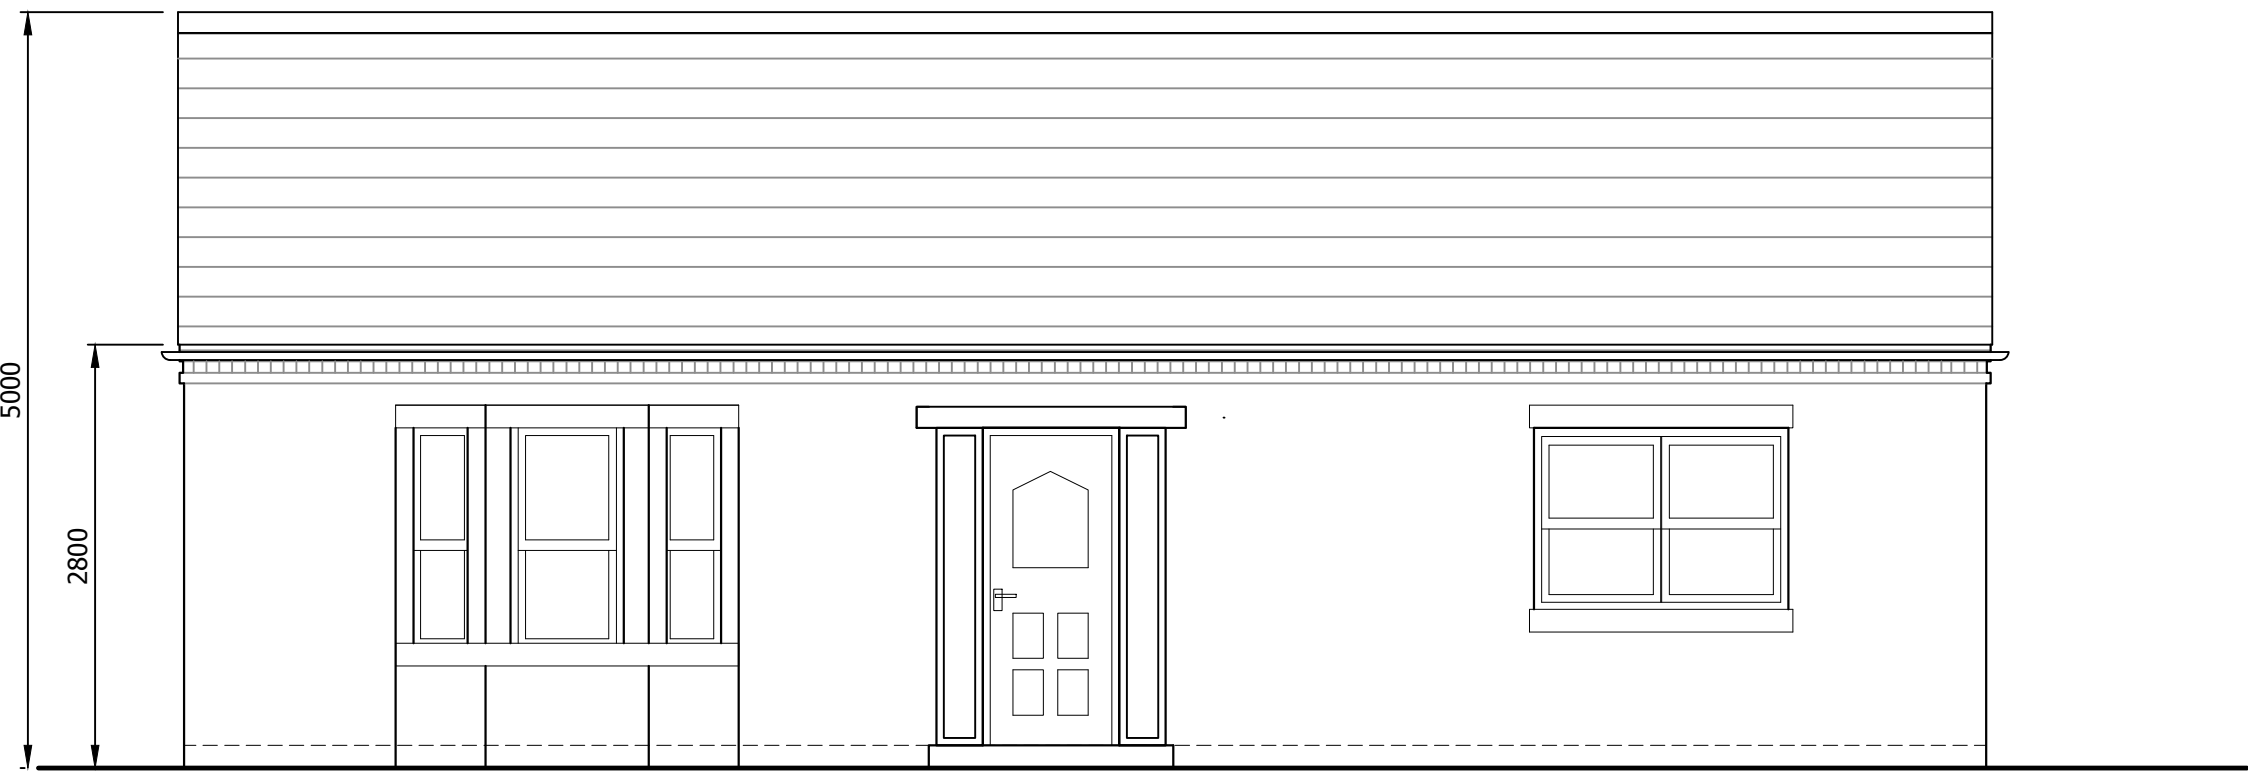

Front (North) Elevation

GIA = 73m²

Residential Development
7 Cliff Drive, Radcliffe-on-Trent

GRACE | MACHIN
PLANNING & PROPERTY

Drawing Title
Proposed Bungalow (Plot 2)
Plans & Elevations

Date
November 2018

Scale
1:50 @ A1

Drawing No.
CD - 04