


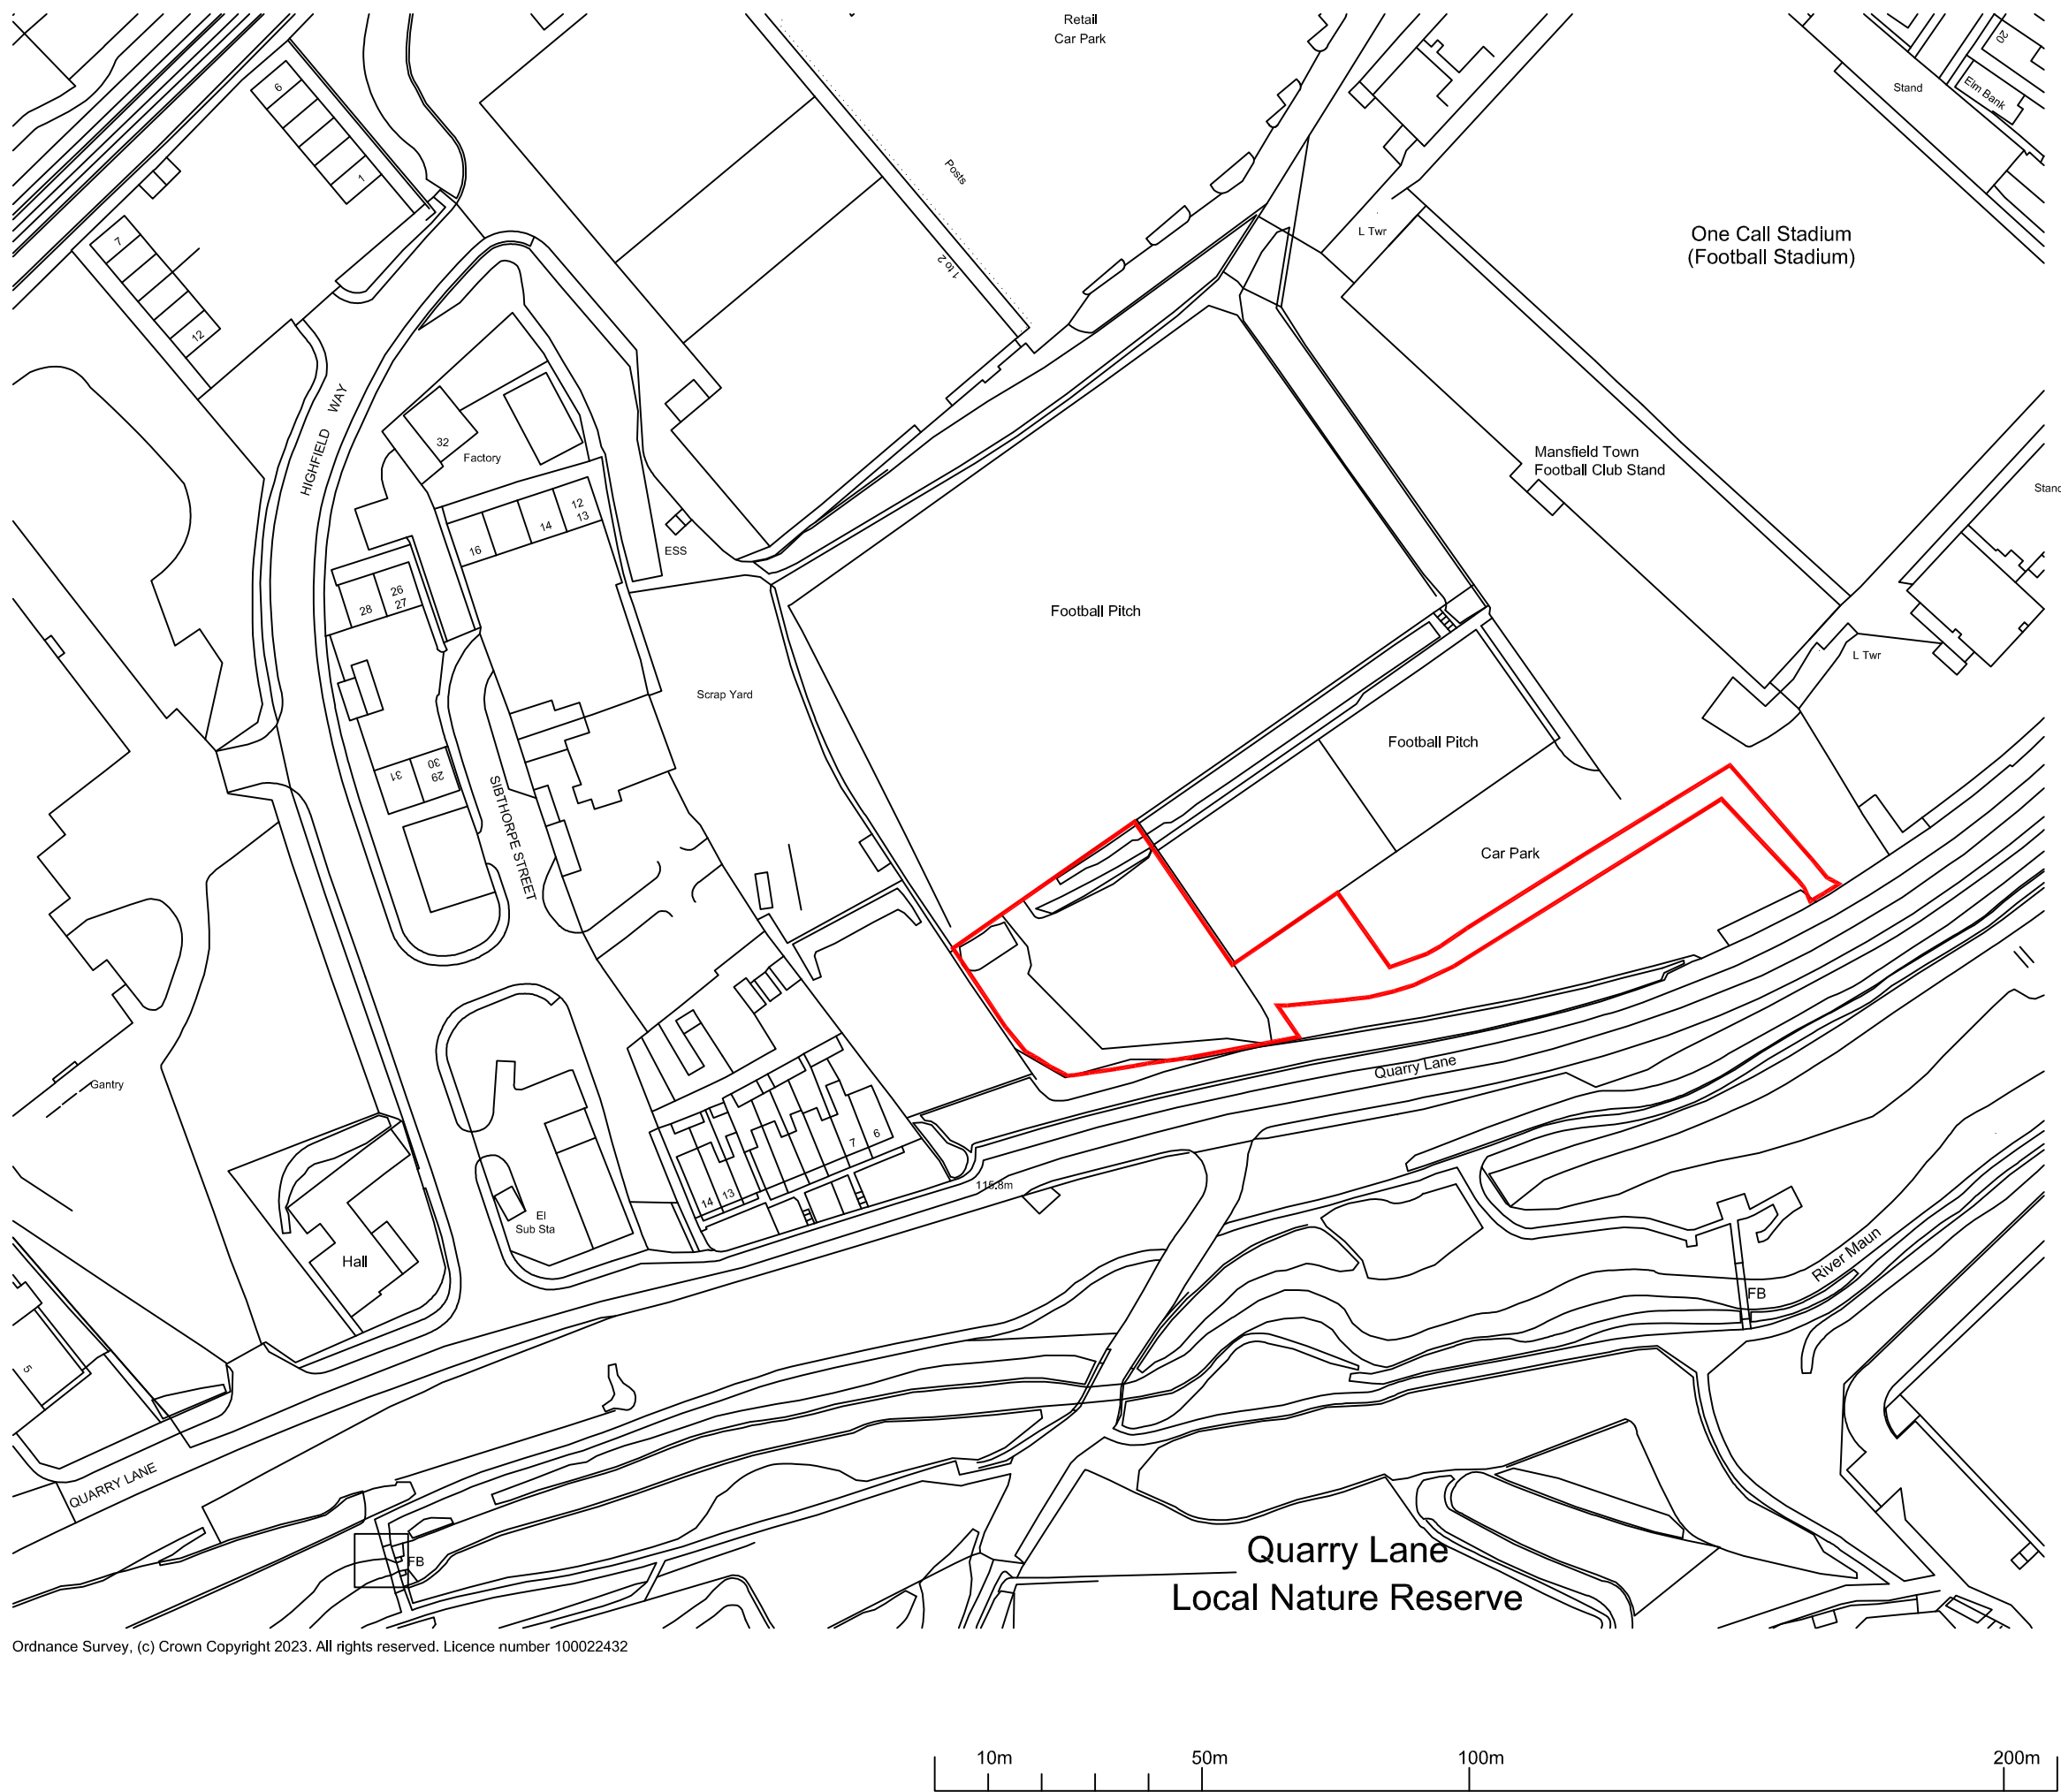

Ordnance Survey, (c) Crown Copyright 2023. All rights reserved. Licence number 100022432

P03	02.11.2023	ml	Issued for Planning	dl
P02	02.11.2023	ml	Updated to client's comments.	dl
P01	27.10.2023	ml	Issued for approval.	dl
rev	date	by	description	chkd



CPMG Architects Ltd
People.Purpose.Place

Nottingham 13 St. Peter's Gate, Nottingham. NG1 2JF 0115 958 9500
London 31 / 35 Kirby Street, London, EC1N 8TE 0207 492 1805
Birmingham Spaces, The Mailbox, Level 1, 3 Wharfside St. B1 1RD 0121 387 4188
enquiries@cpmg-architects.com www.cpmg-architects.com

job title
Mansfield Padel Tennis Centre

drawing title
Existing Location Plan

drawing status
PLANNING SUBMISSION

drawn by	date	scale	media
ml	02.11.2023	1:1250	A2
Project - Originator - Functional Breakdown - Spatial Breakdown - Form - Discipline - Number			revision
9489-CPMG-01-ZZ-DR-A-7001			P03

Copyright of CPMG Architects Limited 2023.
All rights reserved. No part of this publication may be reproduced, stored in any retrieval system or transmitted in any form or by any means without prior permission of CPMG Architects Limited.
Do not scale from drawing, use figured dimensions only.
All dimensions to be checked on site.
ISO 9001:2015 Quality Management
ISO 14001:2015 Environmental Management
BS EN ISO 19650:2018 Information Management